



# EDMONTON SOCCER CENTRE SOUTH


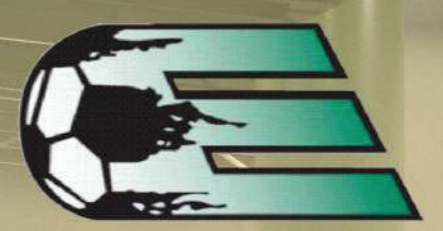


INTERIOR VIEW FROM SPECTATOR'S VIEWING AREA LOOKING SOUTHWEST


## SECOND FLOOR PLAN

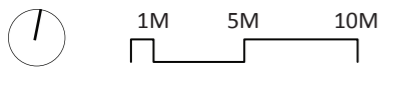

- 1. FEATURE STAIR
- 2. PASSENGER LIFT
- 3. SPECTATOR'S SEATING
- 4. UNIVERSAL WASHROOMS
- 5. MECHANICAL

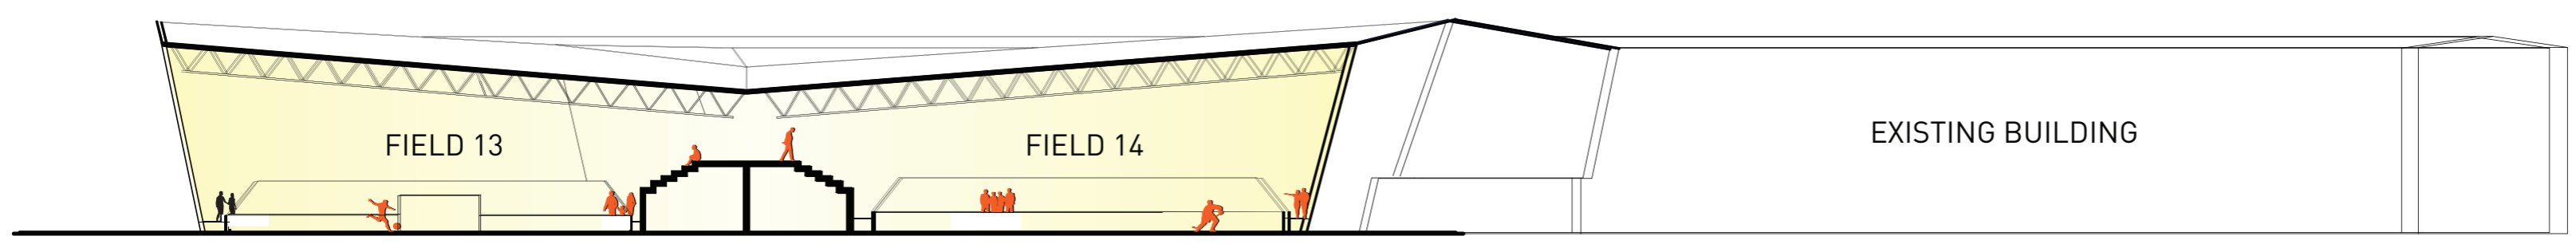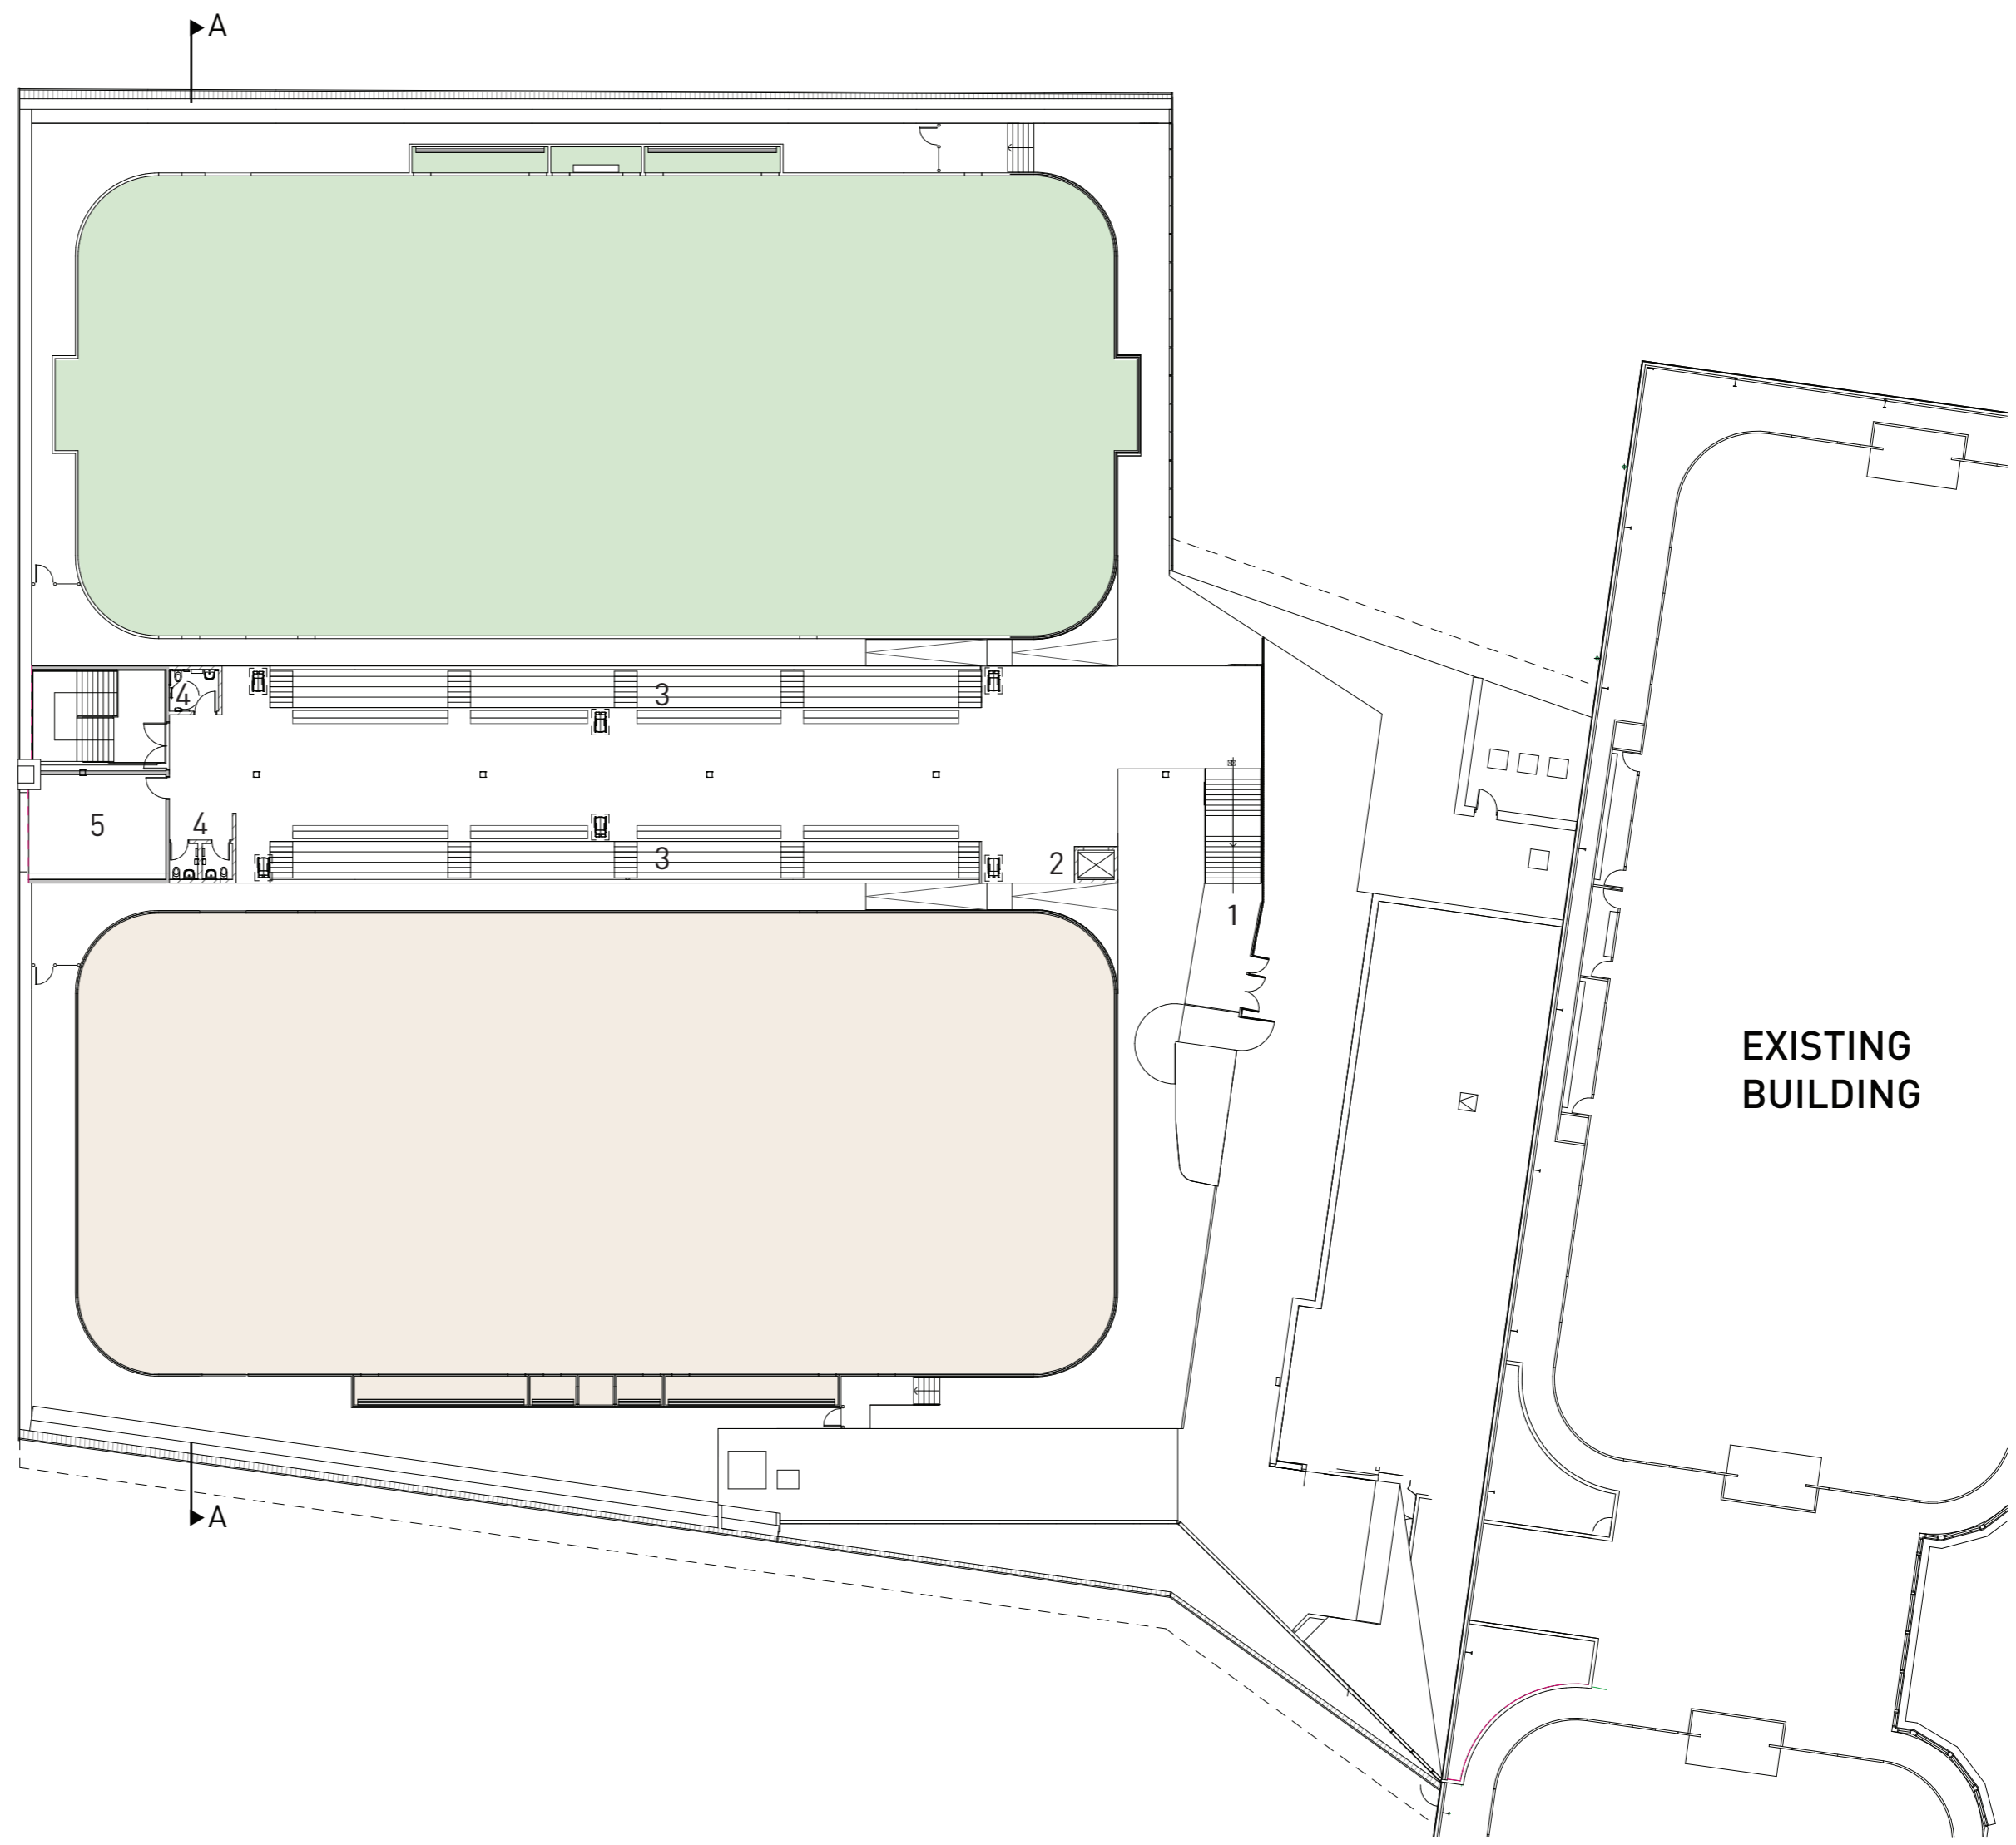

BUILDING SECTION A THROUGH PLAYING FIELDS

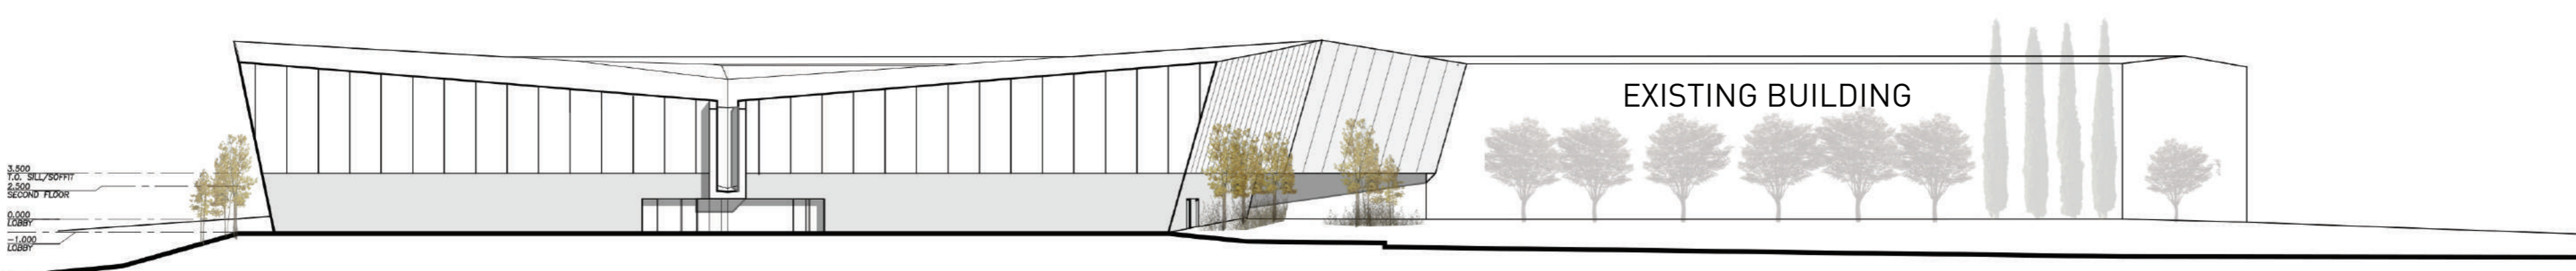

EAST ELEVATION

ARCHITECTS IN JOINT VENTURE

