



# EDMONTON SOCCER CENTRE SOUTH

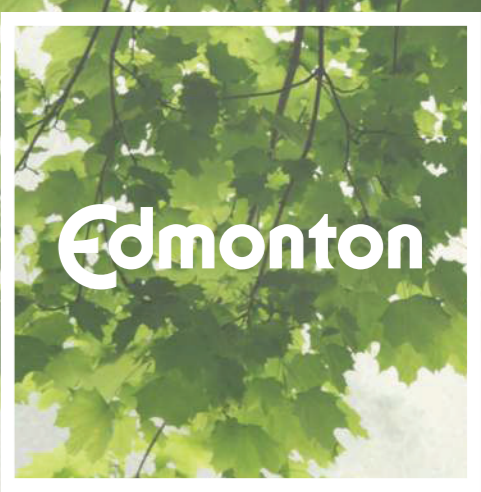


VIEW OF NORTH PLAZA LOOKING SOUTH

MBA


## GROUND FLOOR PLAN

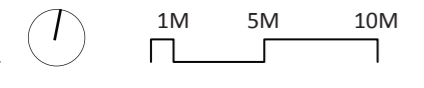

- 1. NORTH ENTRANCE
- 2. SOUTH ENTRANCE
- 3. LOBBY
- 4. ADMIN
- 5. CONTROL
- 6. MULTIPURPOSE ROOM
- 7. FIELD #13
- 8. FIELD #14
- 9. CIRCULATION
- 10. PASSENGER LIFT
- 11. FEATURES STAIR
- 12. SERVICE AREA
- 13. STORAGE
- 14. TEAM CHANGE ROOMS
- 15. REFEREE'S ROOM
- 16. JANITOR'S ROOM
- 17. RECEIVING
- 18. WC
- 19. CONCESSION
- 20. FIRST AID

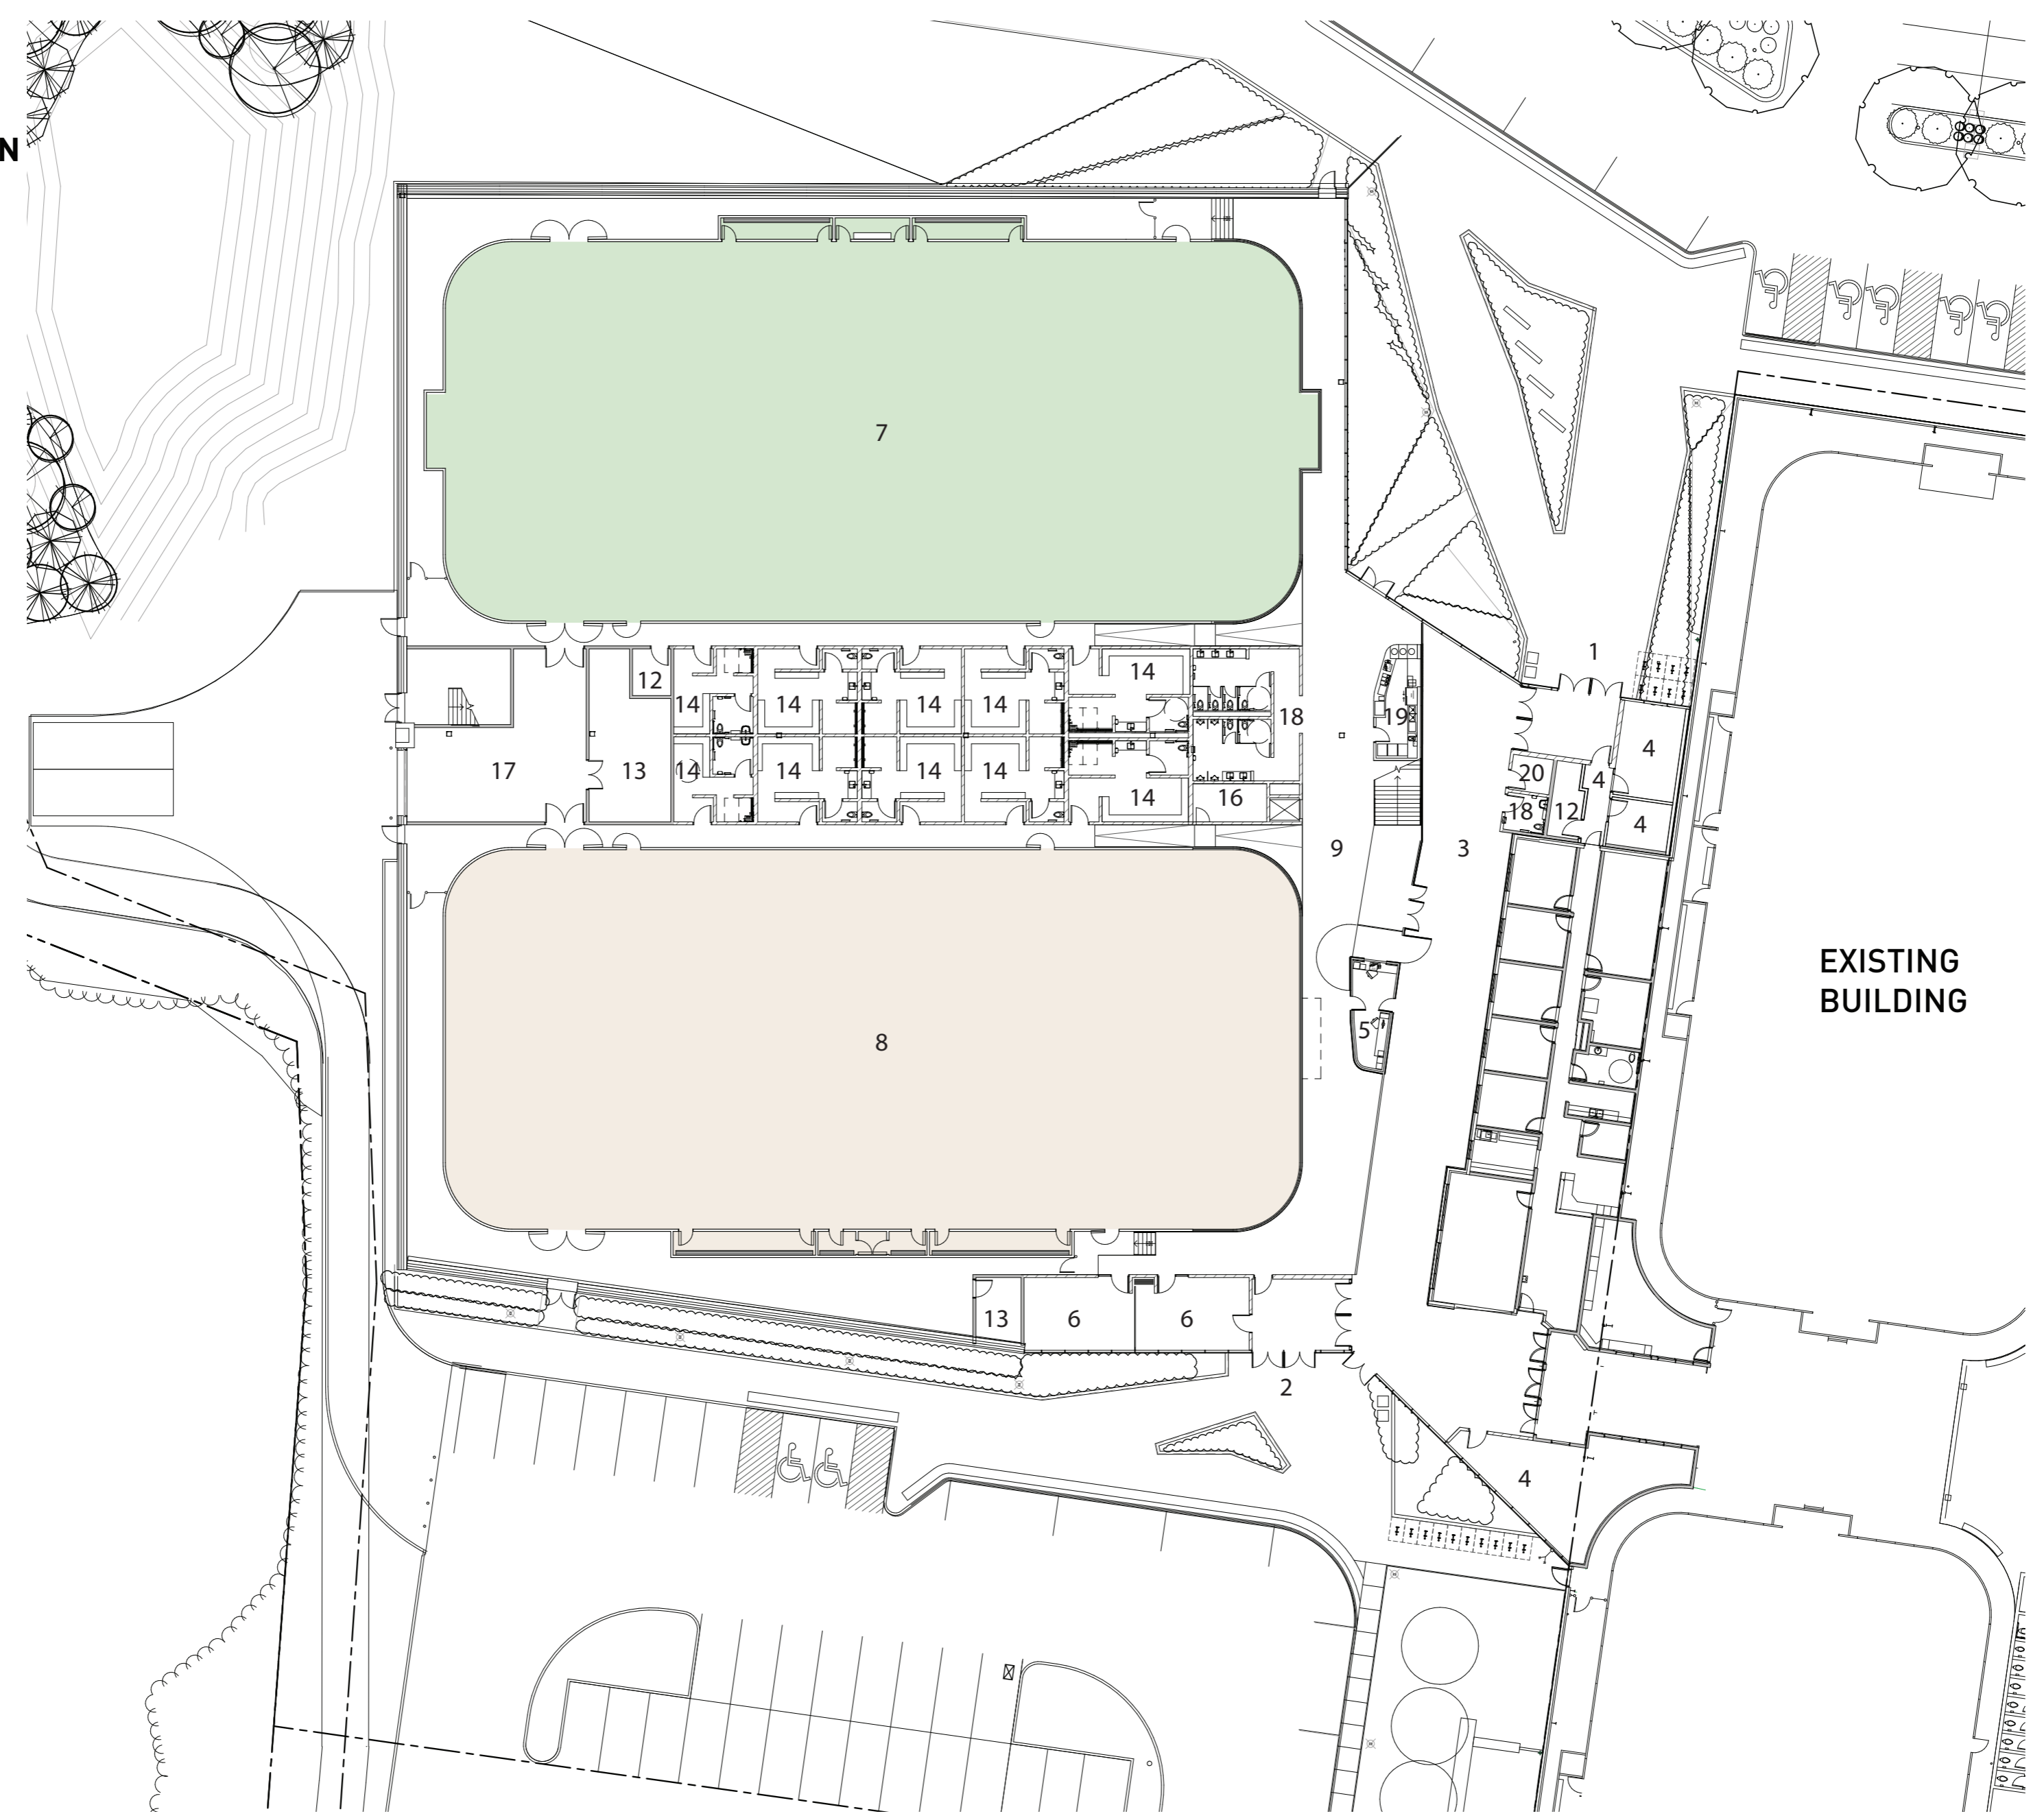

EXISTING BUILDING

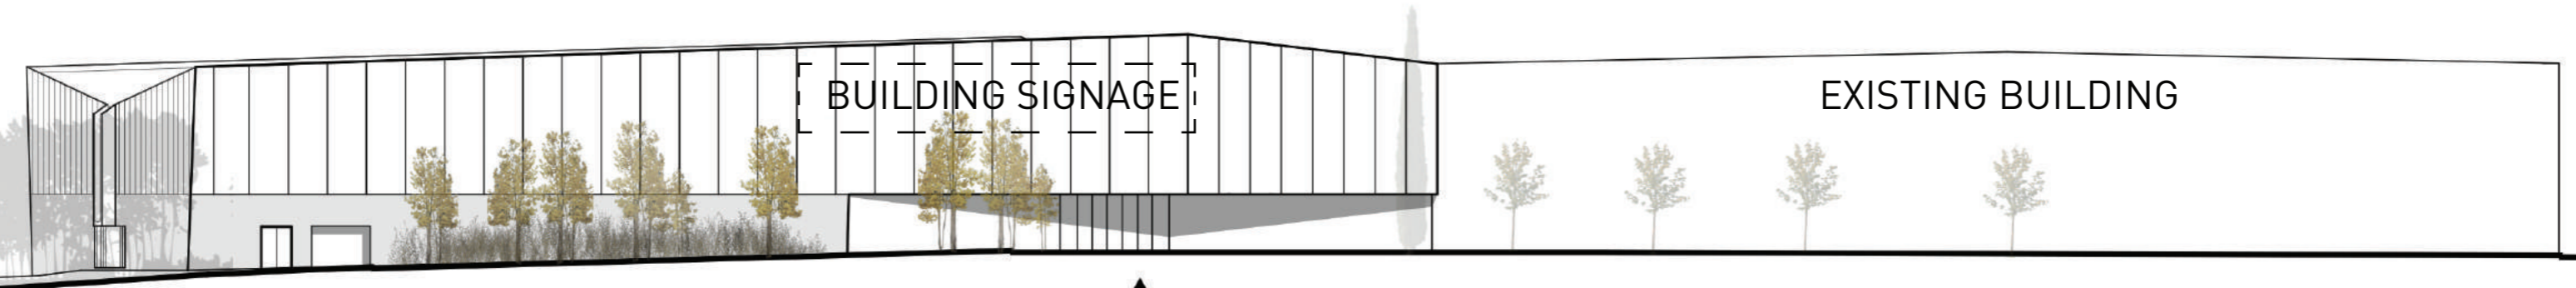

BUILDING SIGNAGE

EXISTING BUILDING

ENTRANCE

SOUTH ELEVATION

ARCHITECTS IN JOINT VENTURE

