




EDMONTON SOCCER CENTRE SOUTH

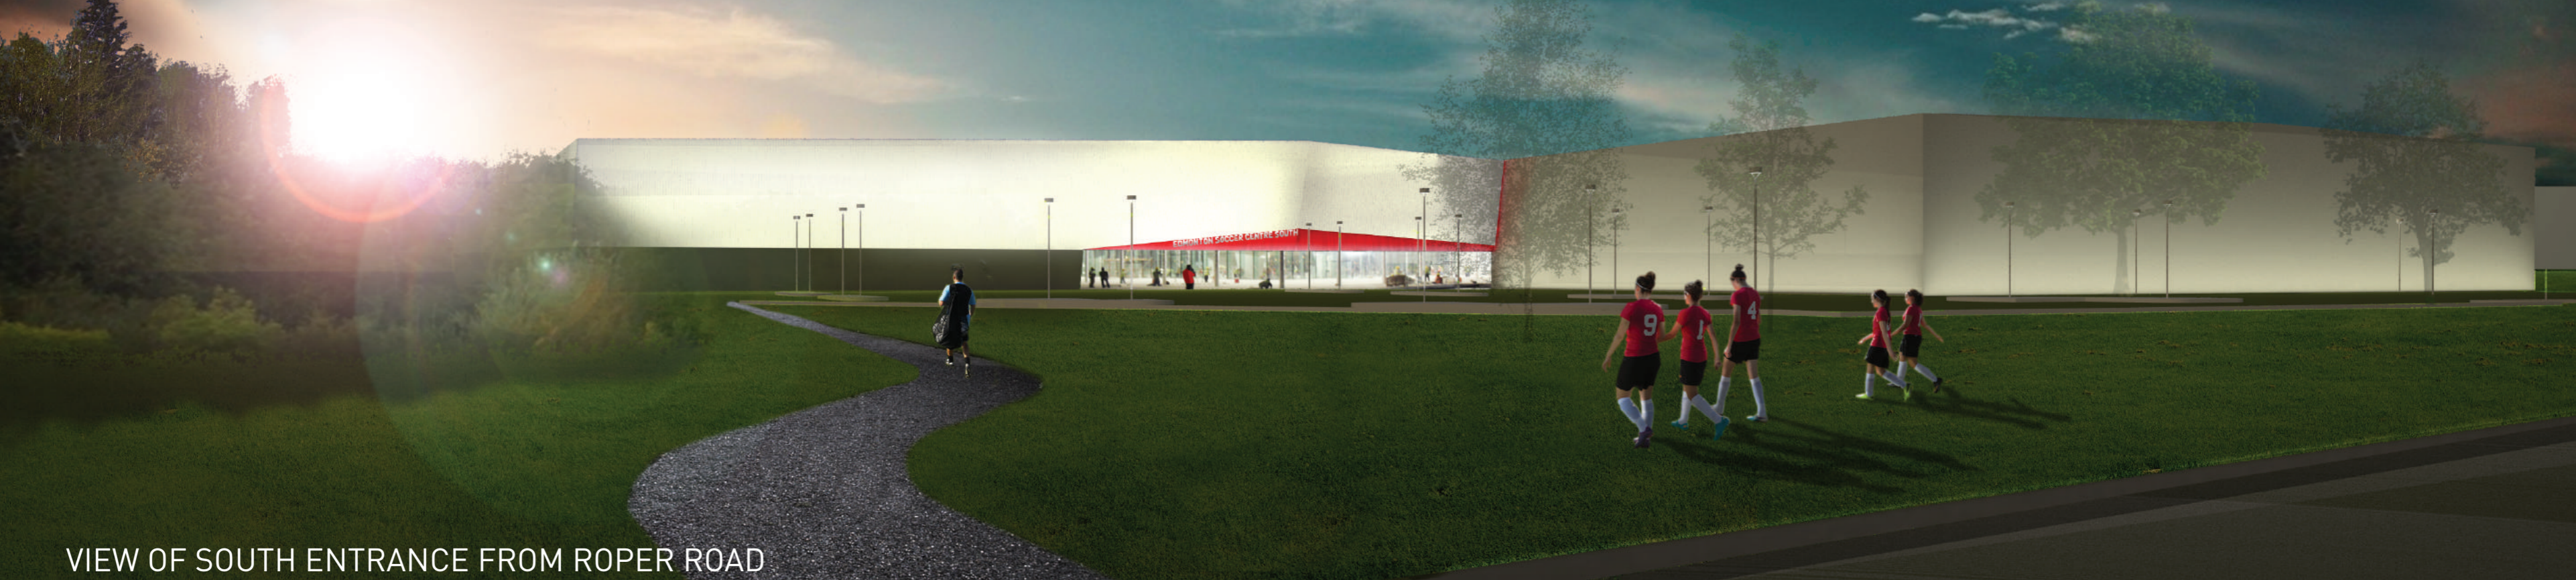


VIEW OF SOUTH ENTRANCE FROM ROPER ROAD

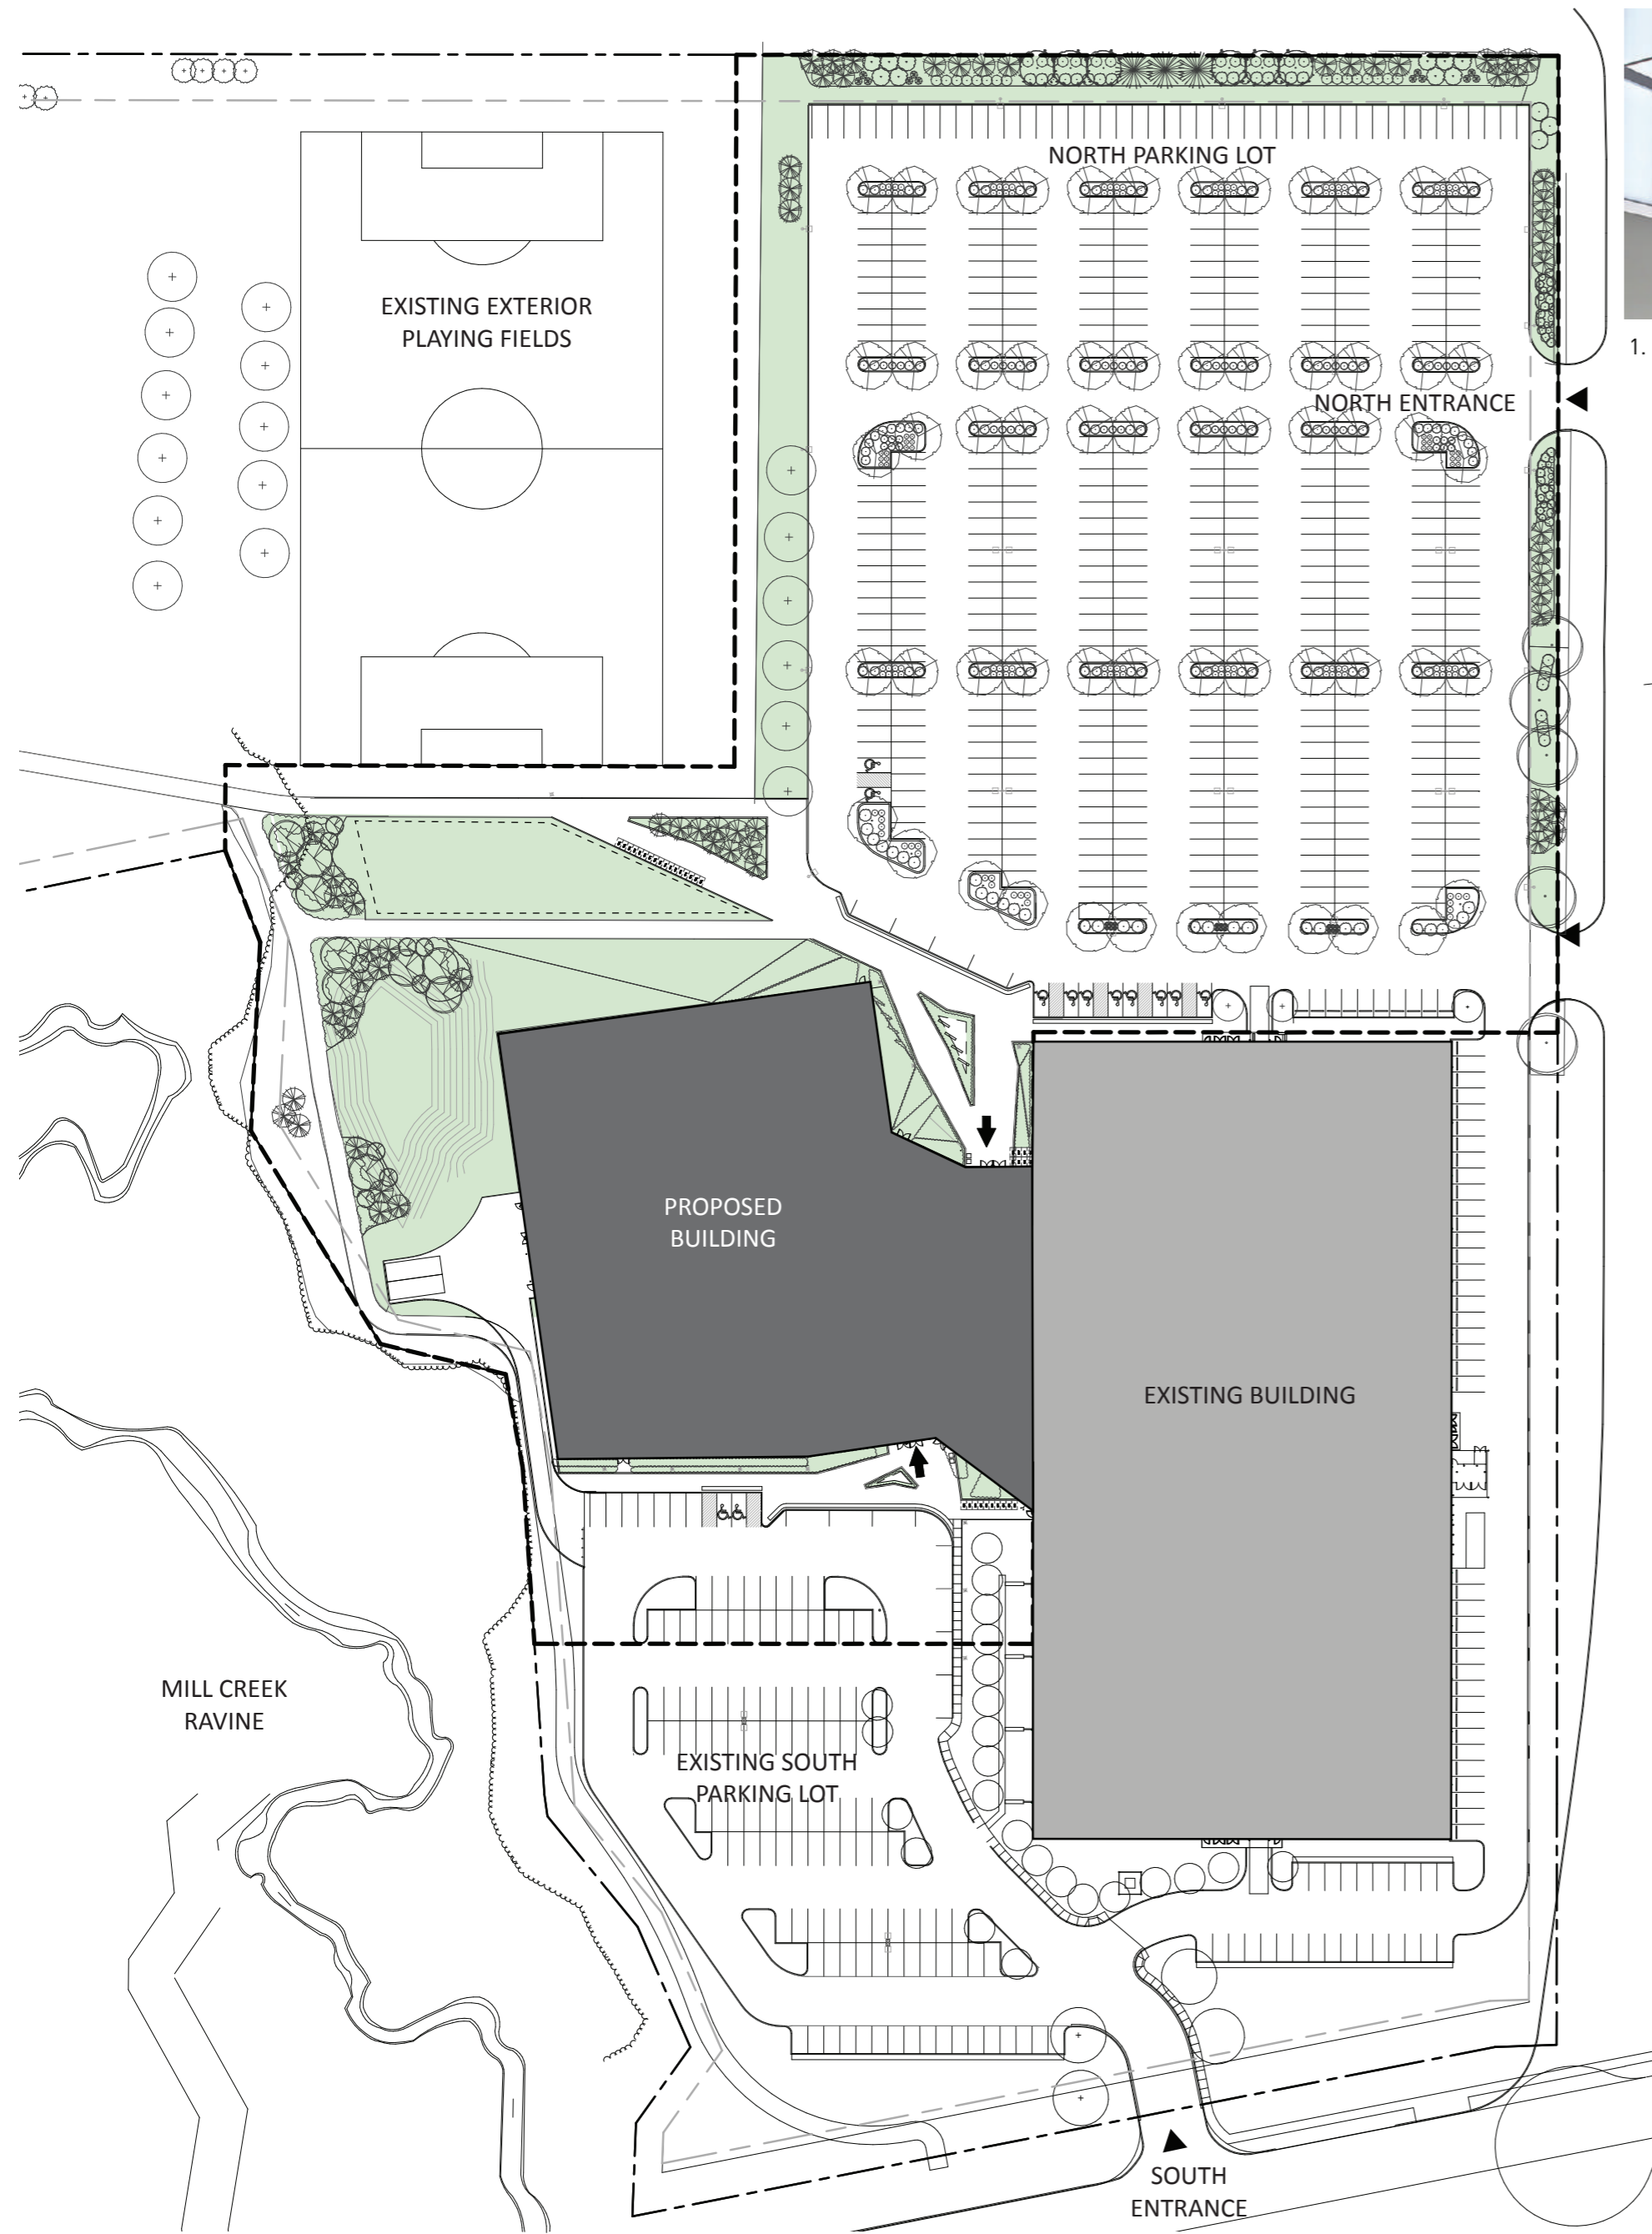


SITE PLAN
1:1000

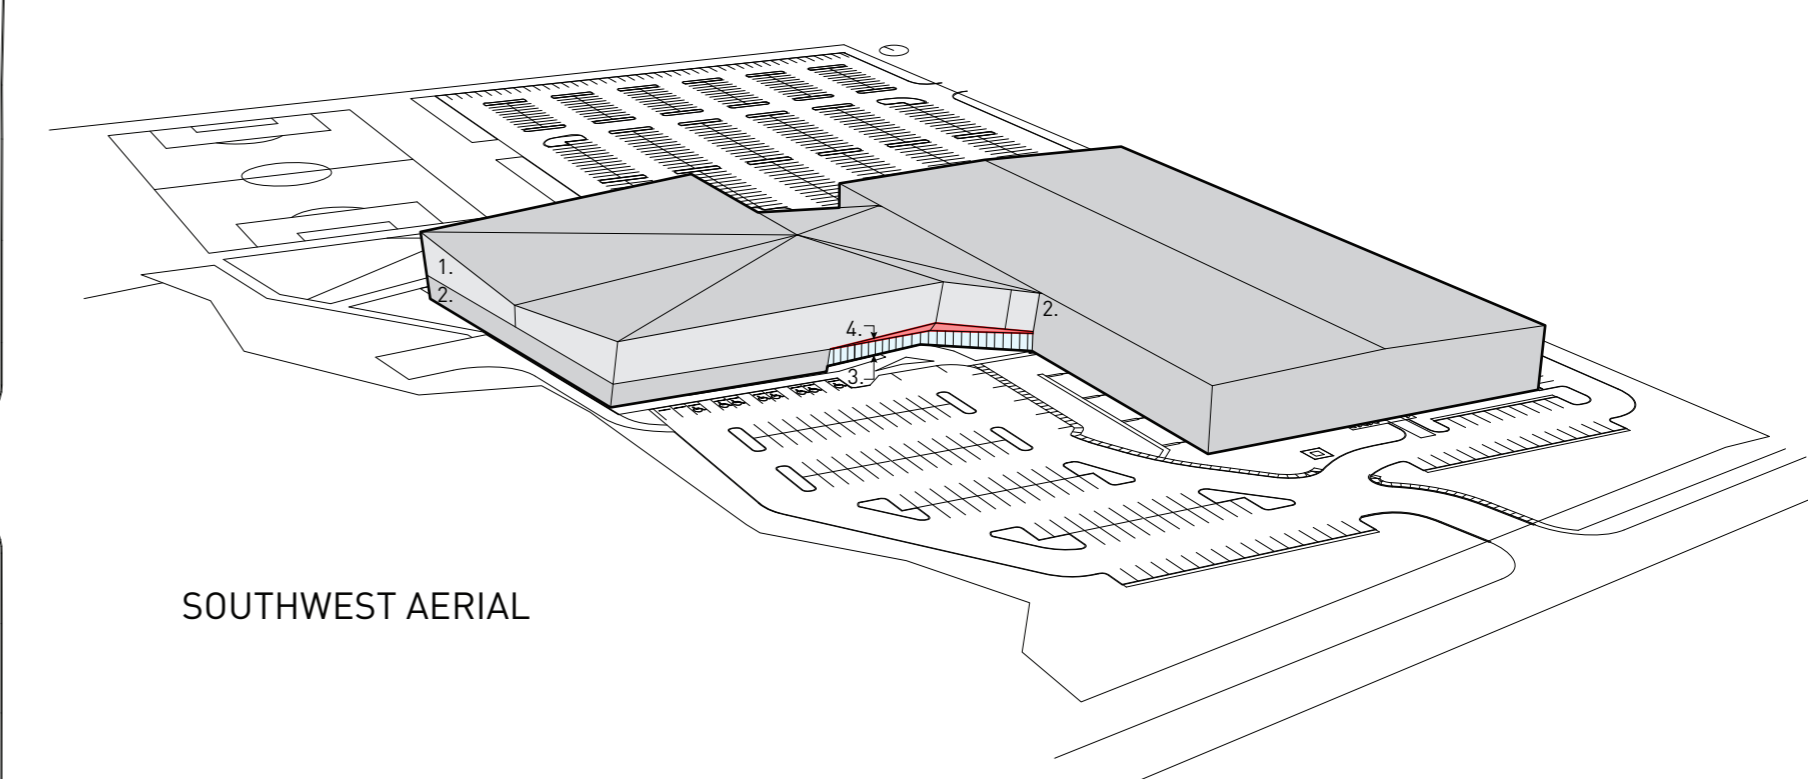

SOUTHWEST AERIAL

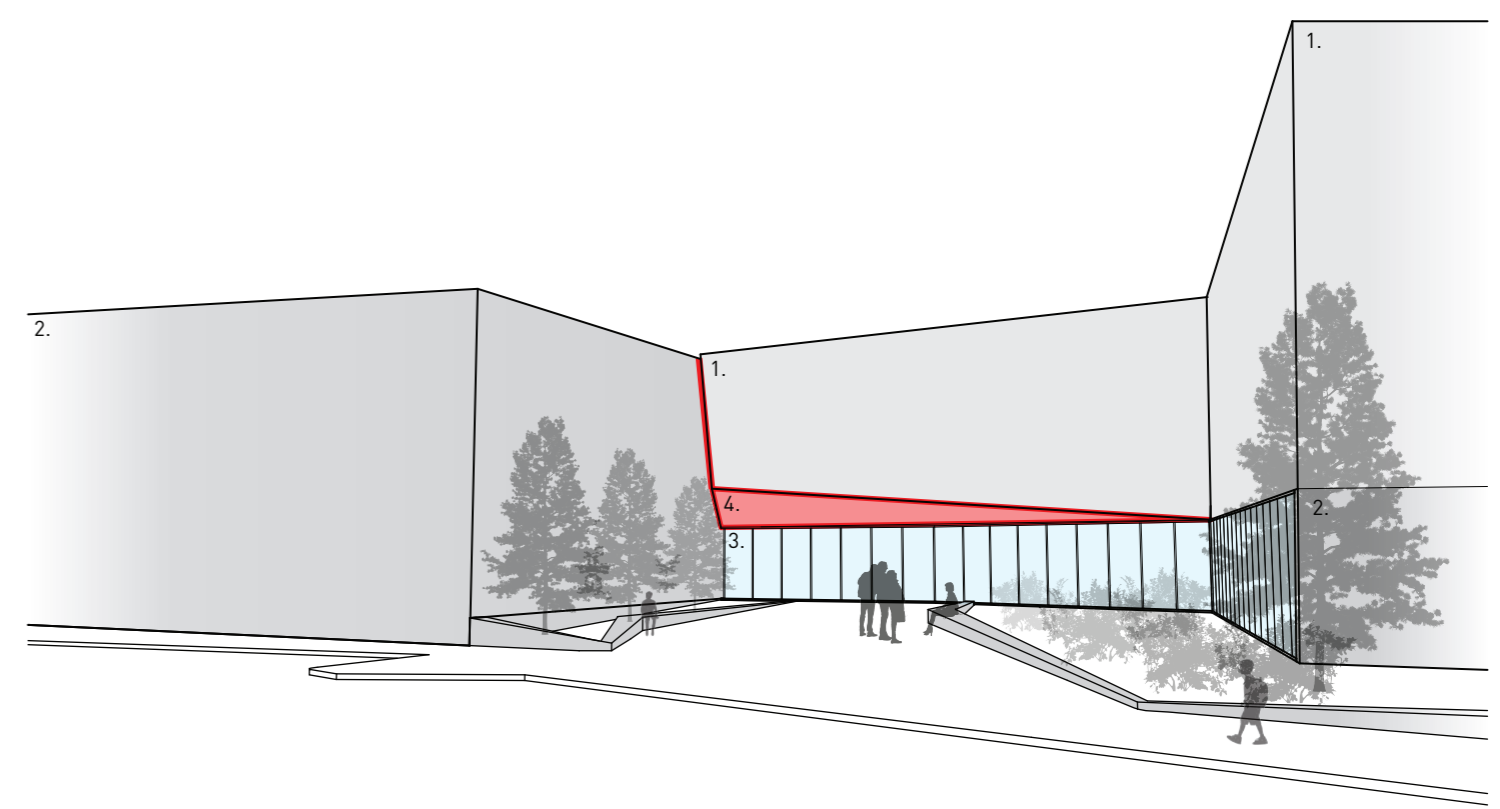


NORTH PLAZA

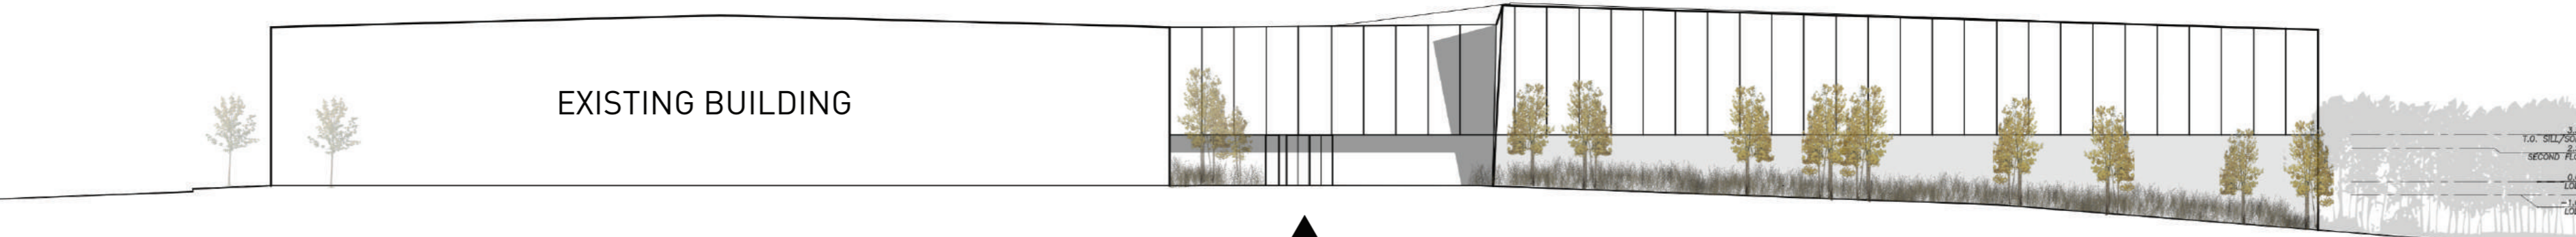


NORTH ELEVATION

ENTRANCE

ARCHITECTS IN JOINT VENTURE

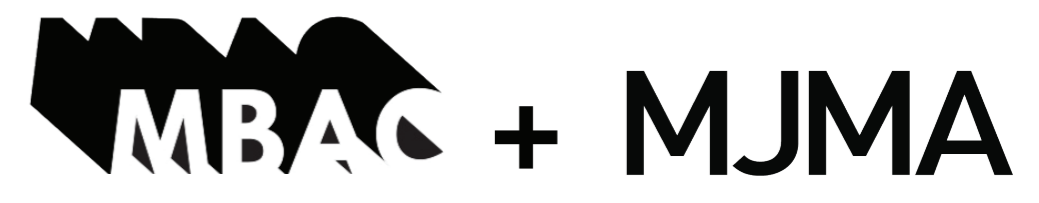


EDMONTON SOCCER CENTRE SOUTH

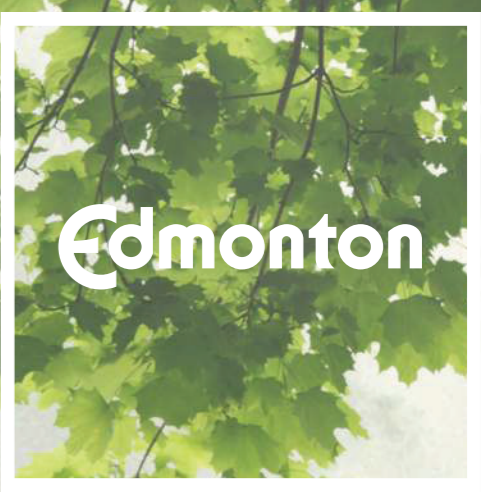


VIEW OF NORTH PLAZA LOOKING SOUTH

MBA


GROUND FLOOR PLAN

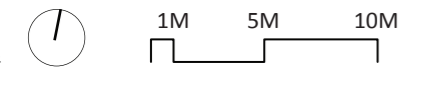

1. NORTH ENTRANCE
2. SOUTH ENTRANCE
3. LOBBY
4. ADMIN
5. CONTROL
6. MULTIPURPOSE ROOM
7. FIELD #13
8. FIELD #14
9. CIRCULATION
10. PASSENGER LIFT
11. FEATURES STAIR
12. SERVICE AREA
13. STORAGE
14. TEAM CHANGE ROOMS
15. REFEREE'S ROOM
16. JANITOR'S ROOM
17. RECEIVING
18. WC
19. CONCESSION
20. FIRST AID

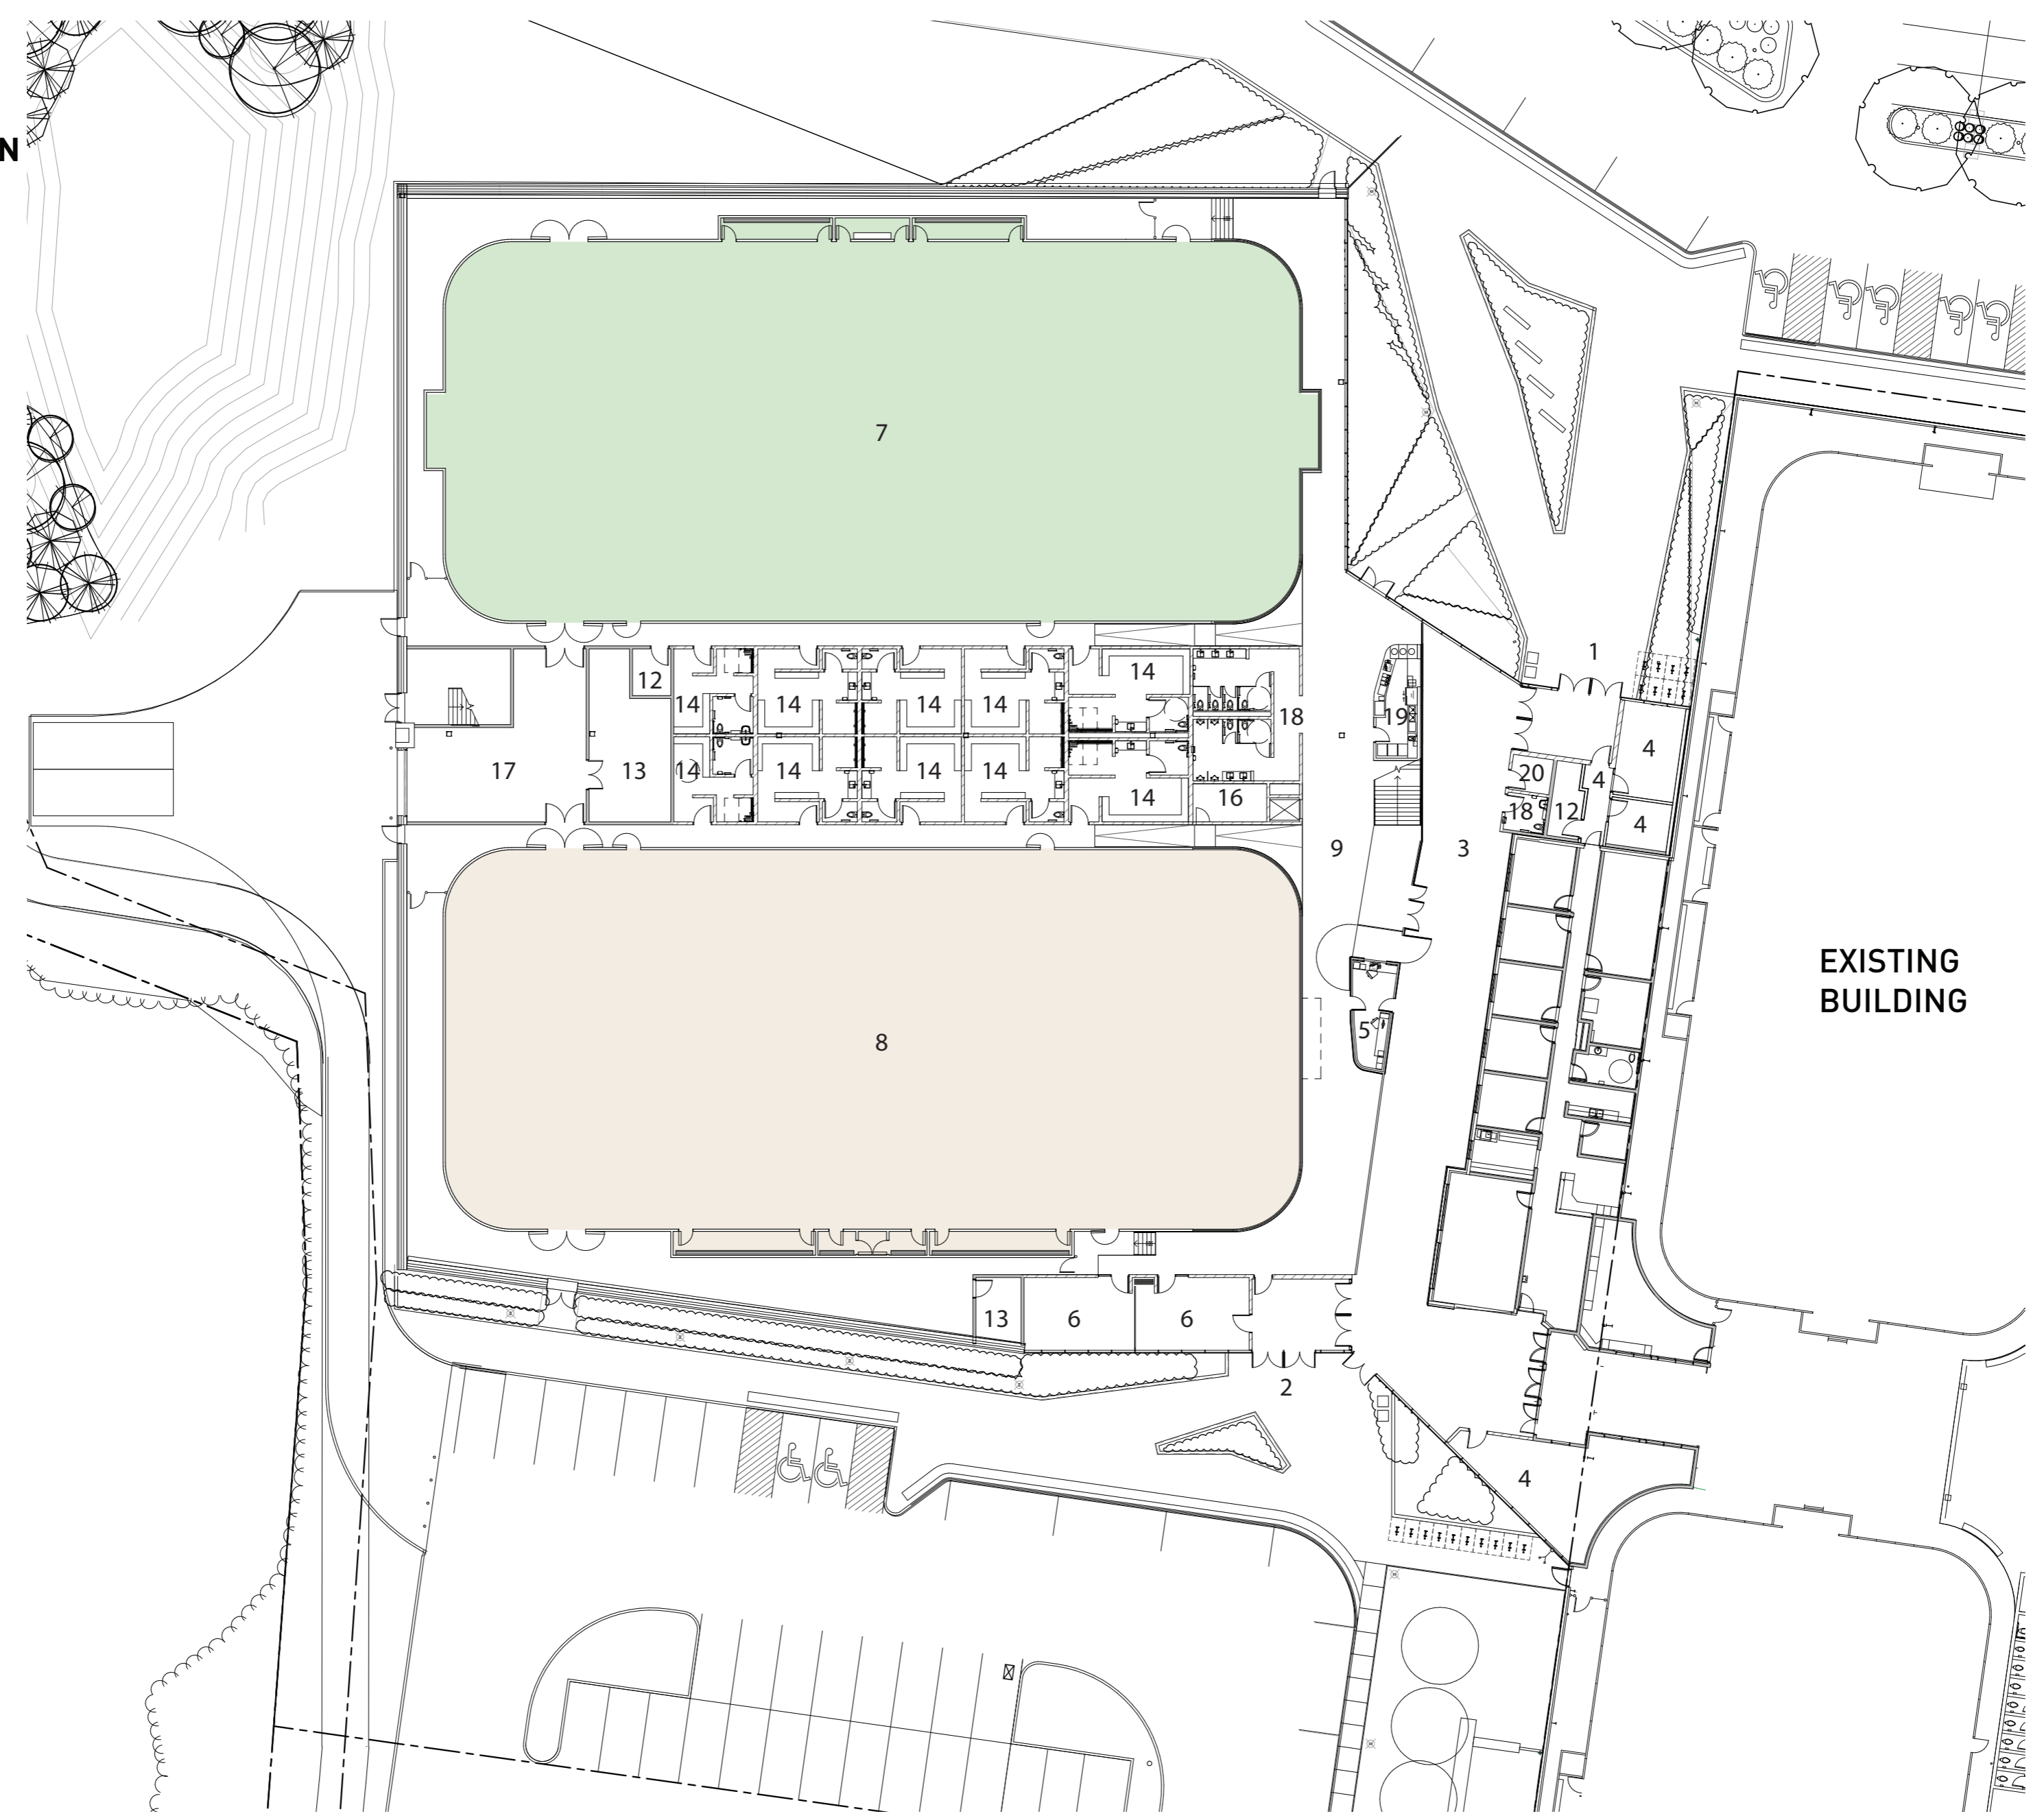

EXISTING BUILDING

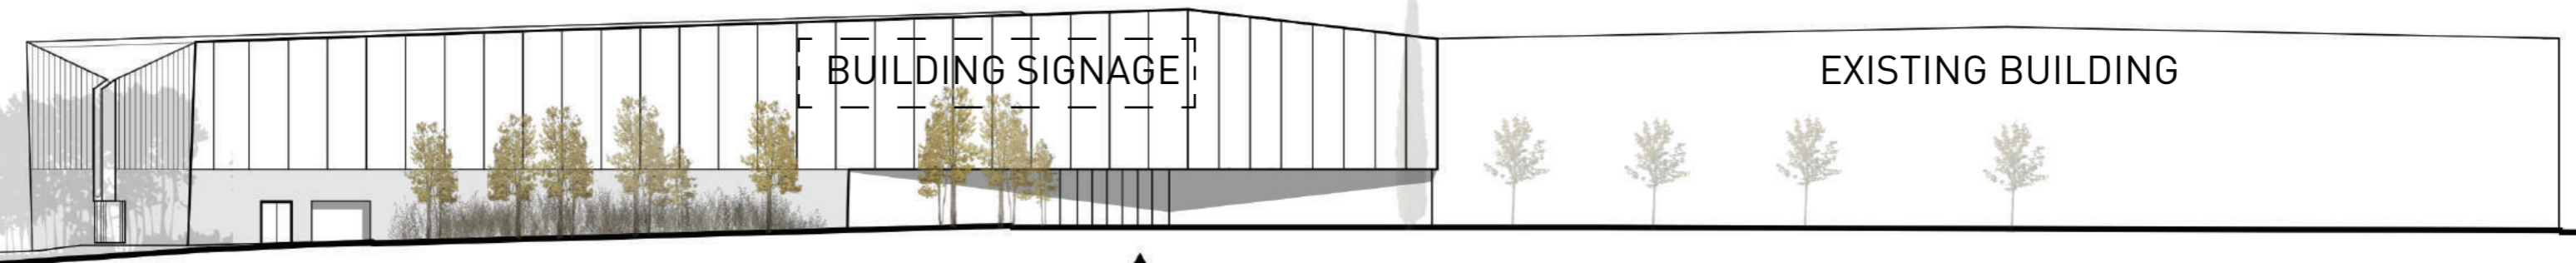


ENTRANCE


EXISTING BUILDING

SOUTH ELEVATION

ARCHITECTS IN JOINT VENTURE

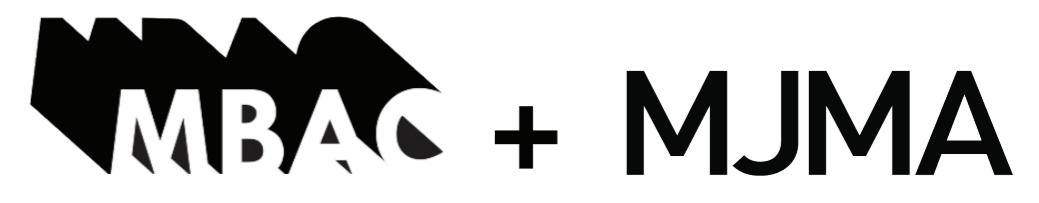


EDMONTON SOCCER CENTRE SOUTH


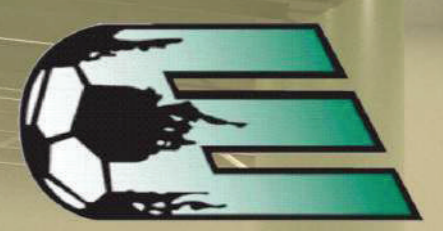


INTERIOR VIEW FROM SPECTATOR'S VIEWING AREA LOOKING SOUTHWEST


SECOND FLOOR PLAN

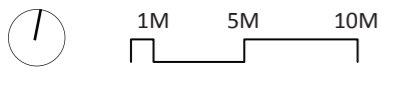

- 1. FEATURE STAIR
- 2. PASSENGER LIFT
- 3. SPECTATOR'S SEATING
- 4. UNIVERSAL WASHROOMS
- 5. MECHANICAL

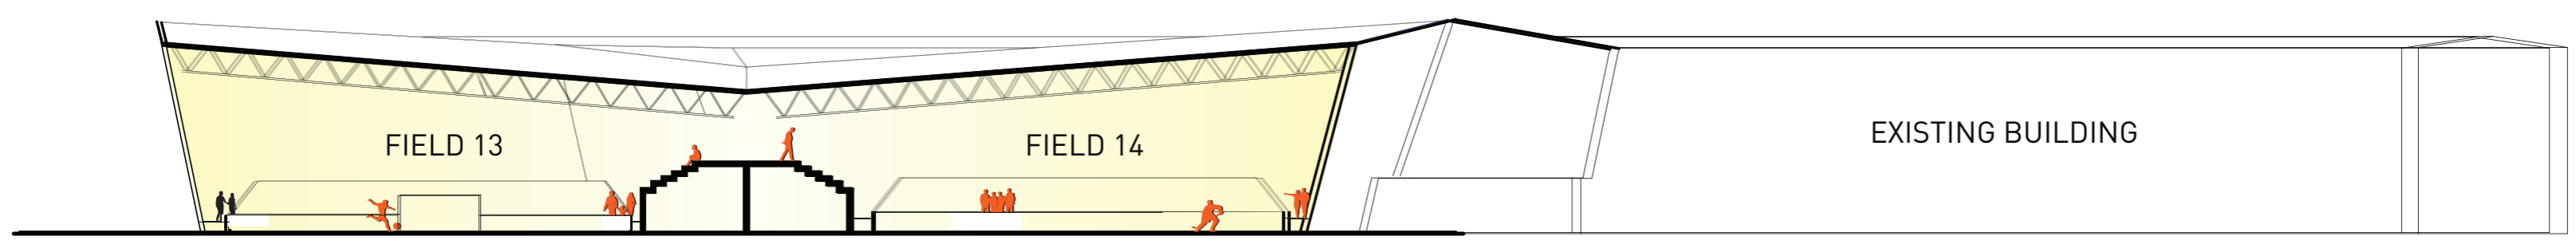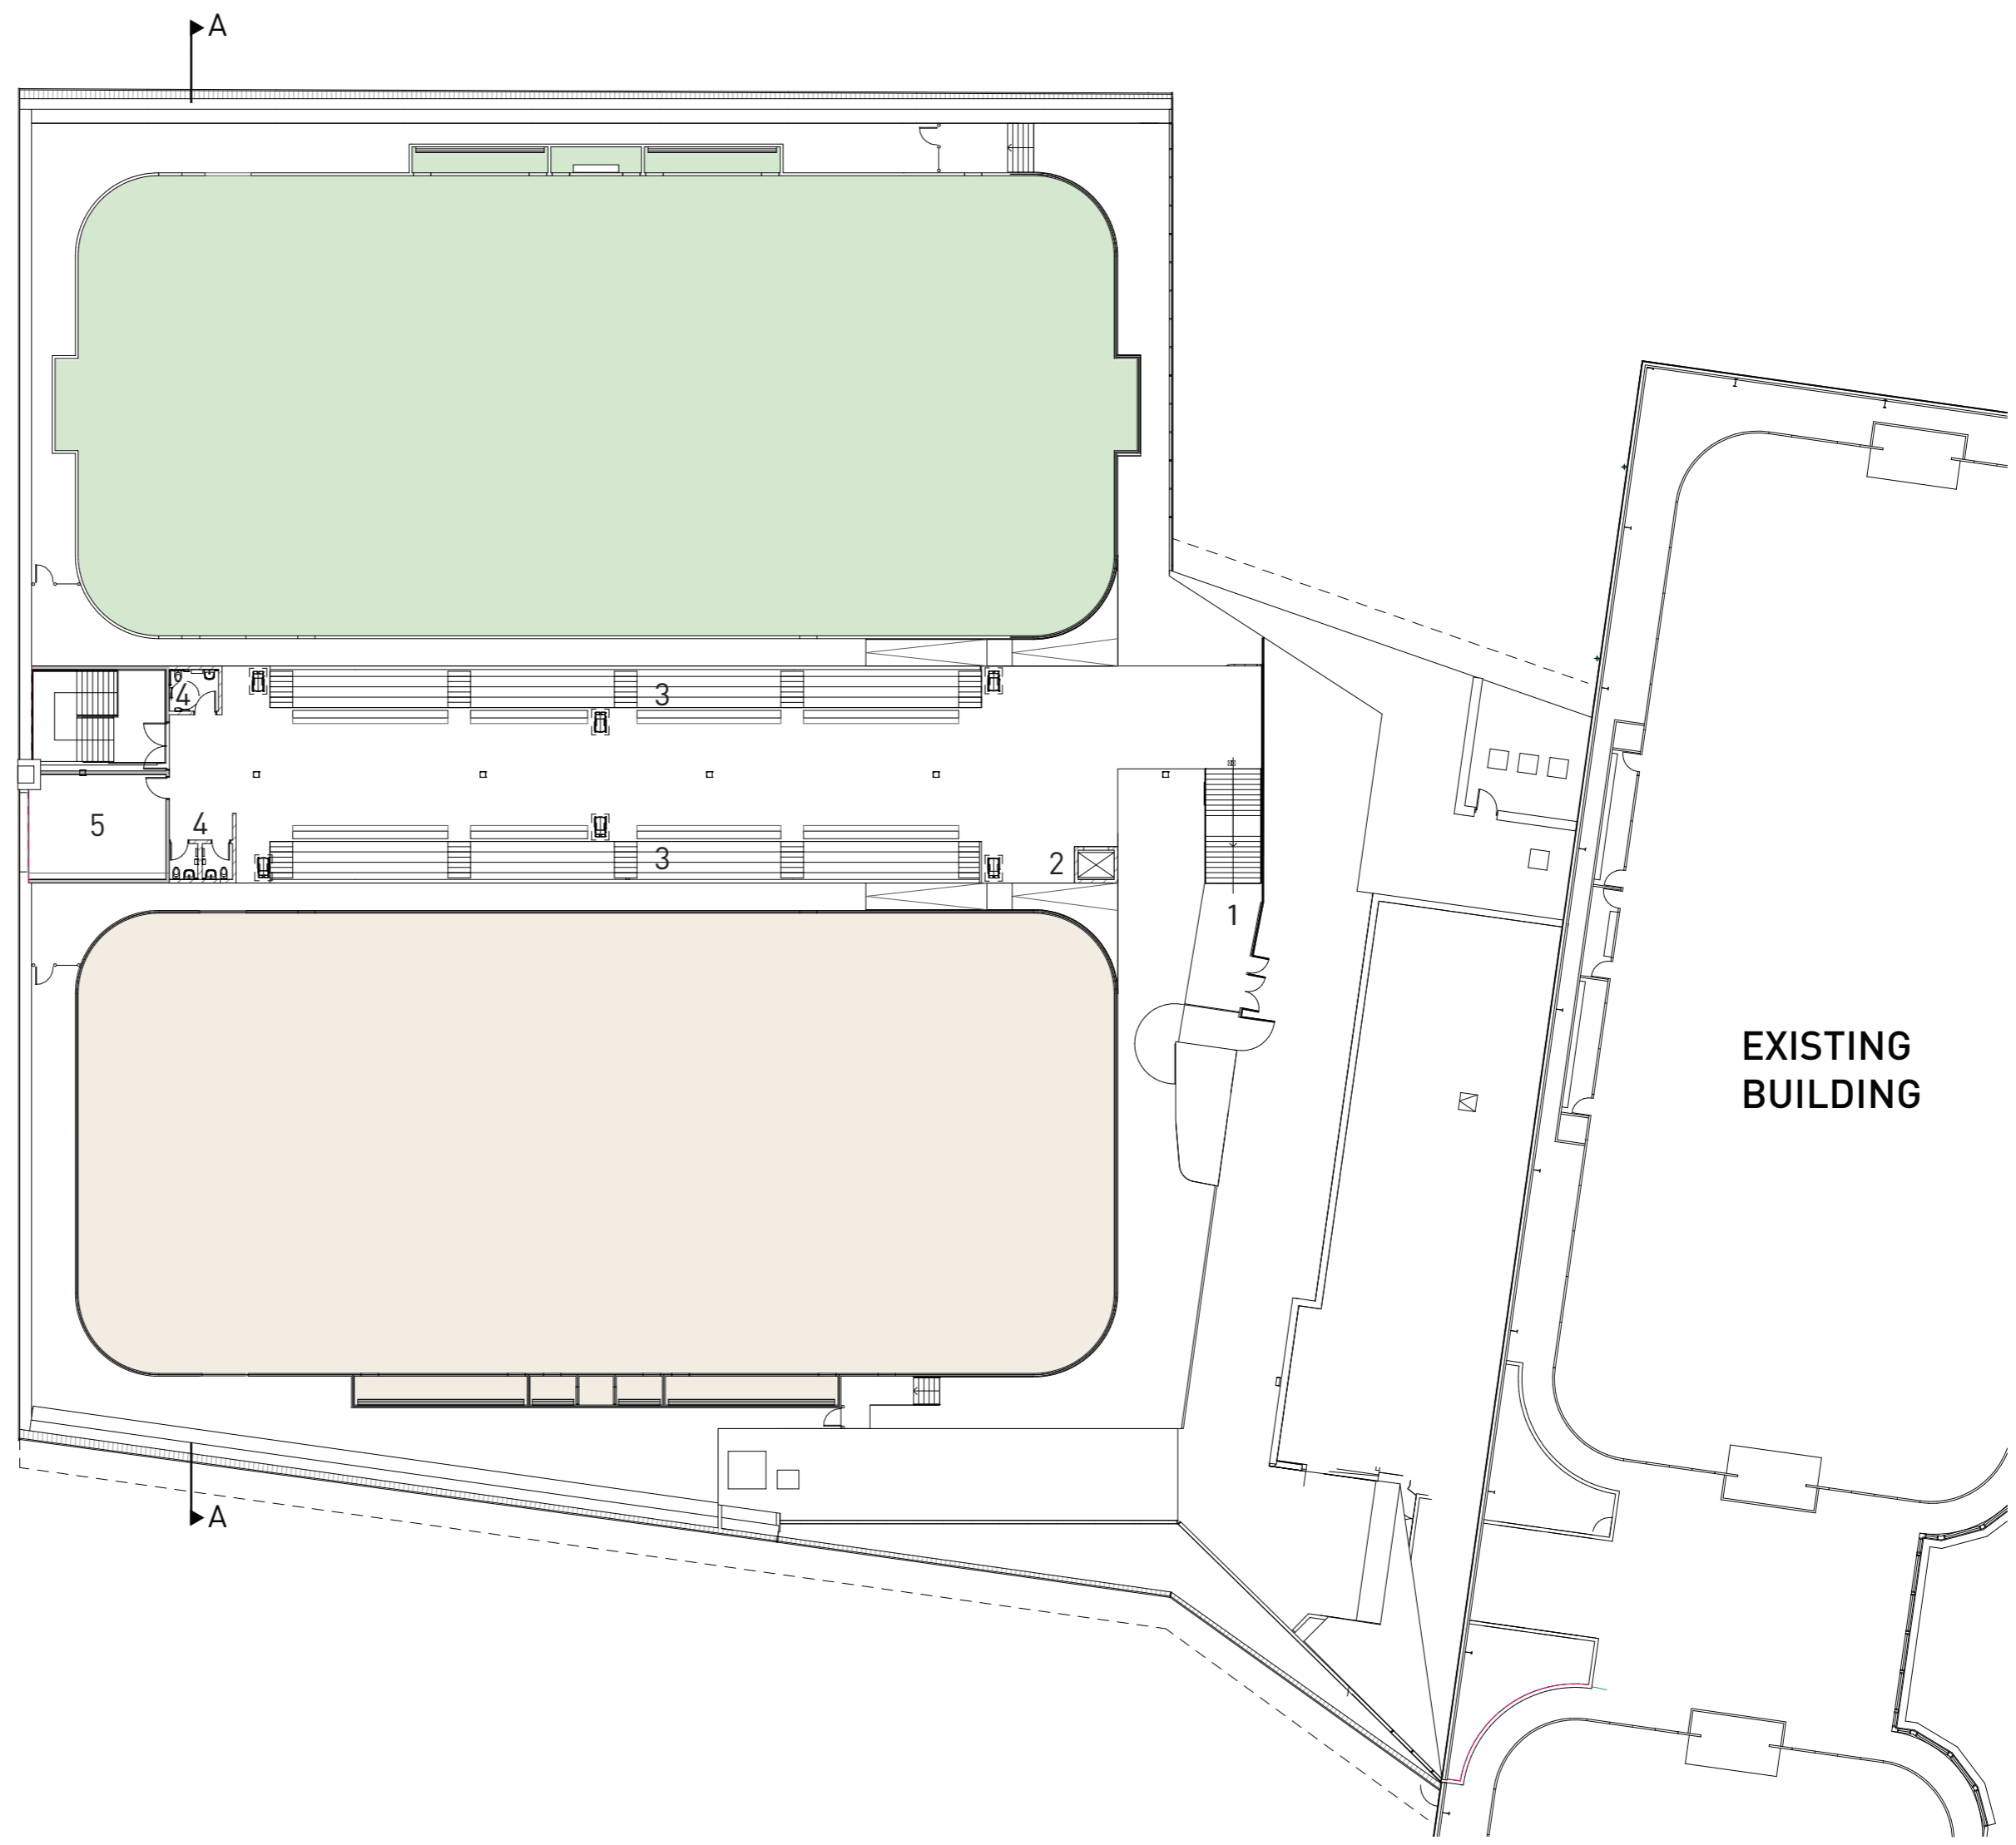

BUILDING SECTION A THROUGH PLAYING FIELDS

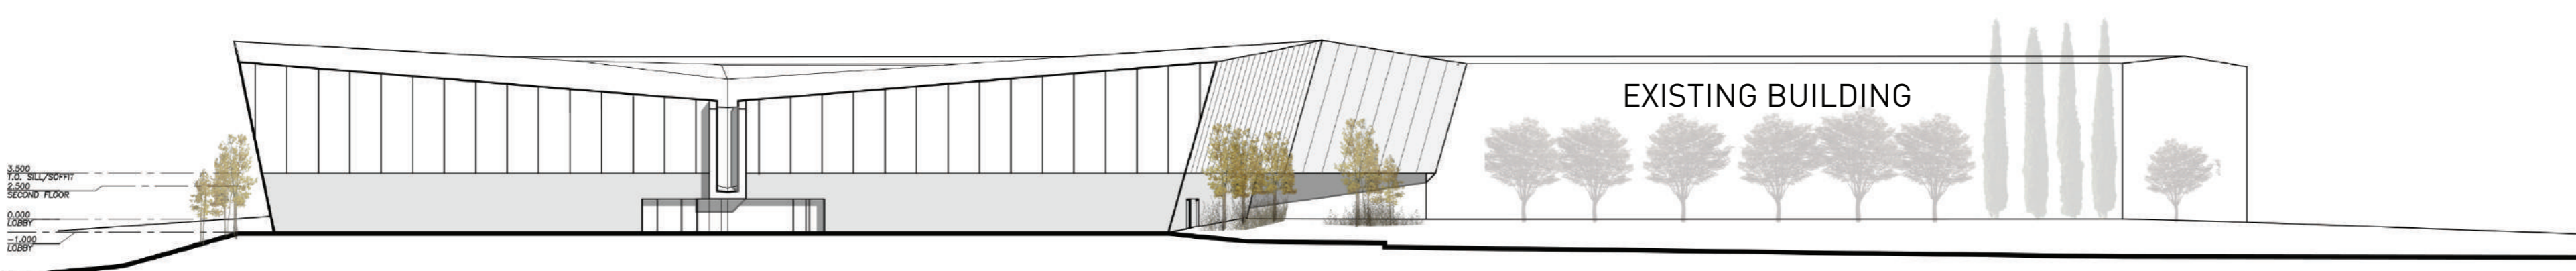

EAST ELEVATION

ARCHITECTS IN JOINT VENTURE

